



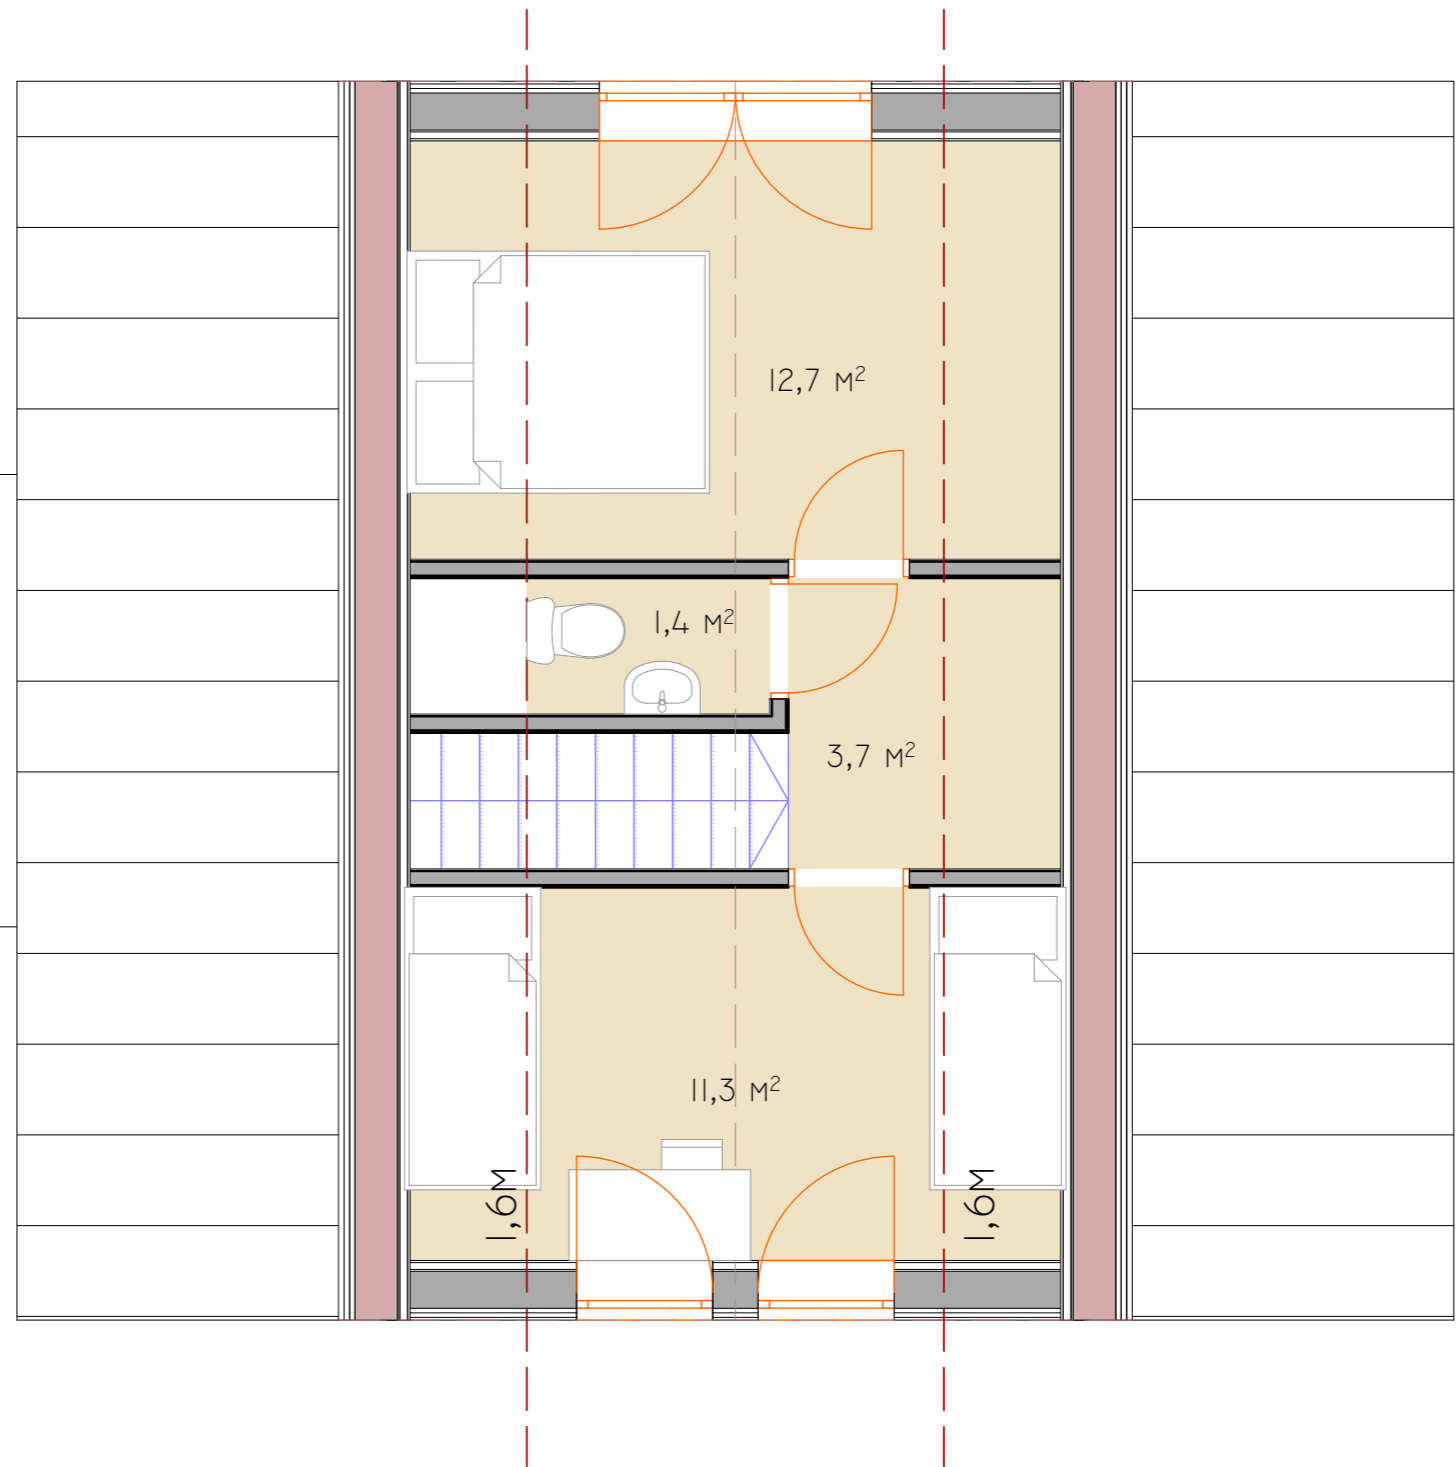
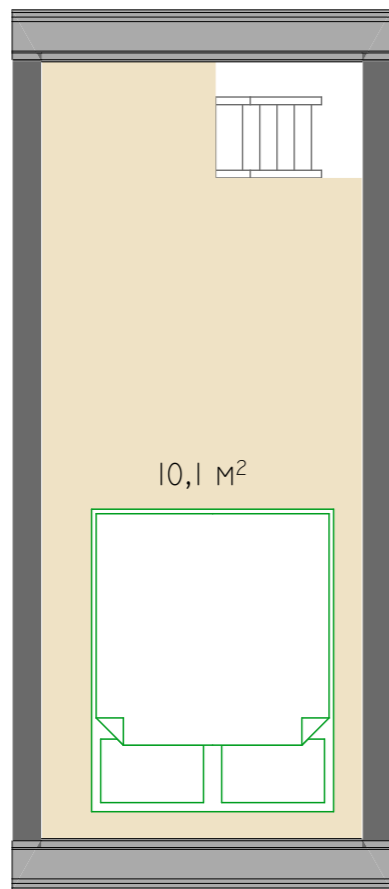
TRIO75+DUO57


GROSS BUILDING AREA: 115,4 M²/ 1242 FT²


NET AREA: 113 M²/ 1216 FT²

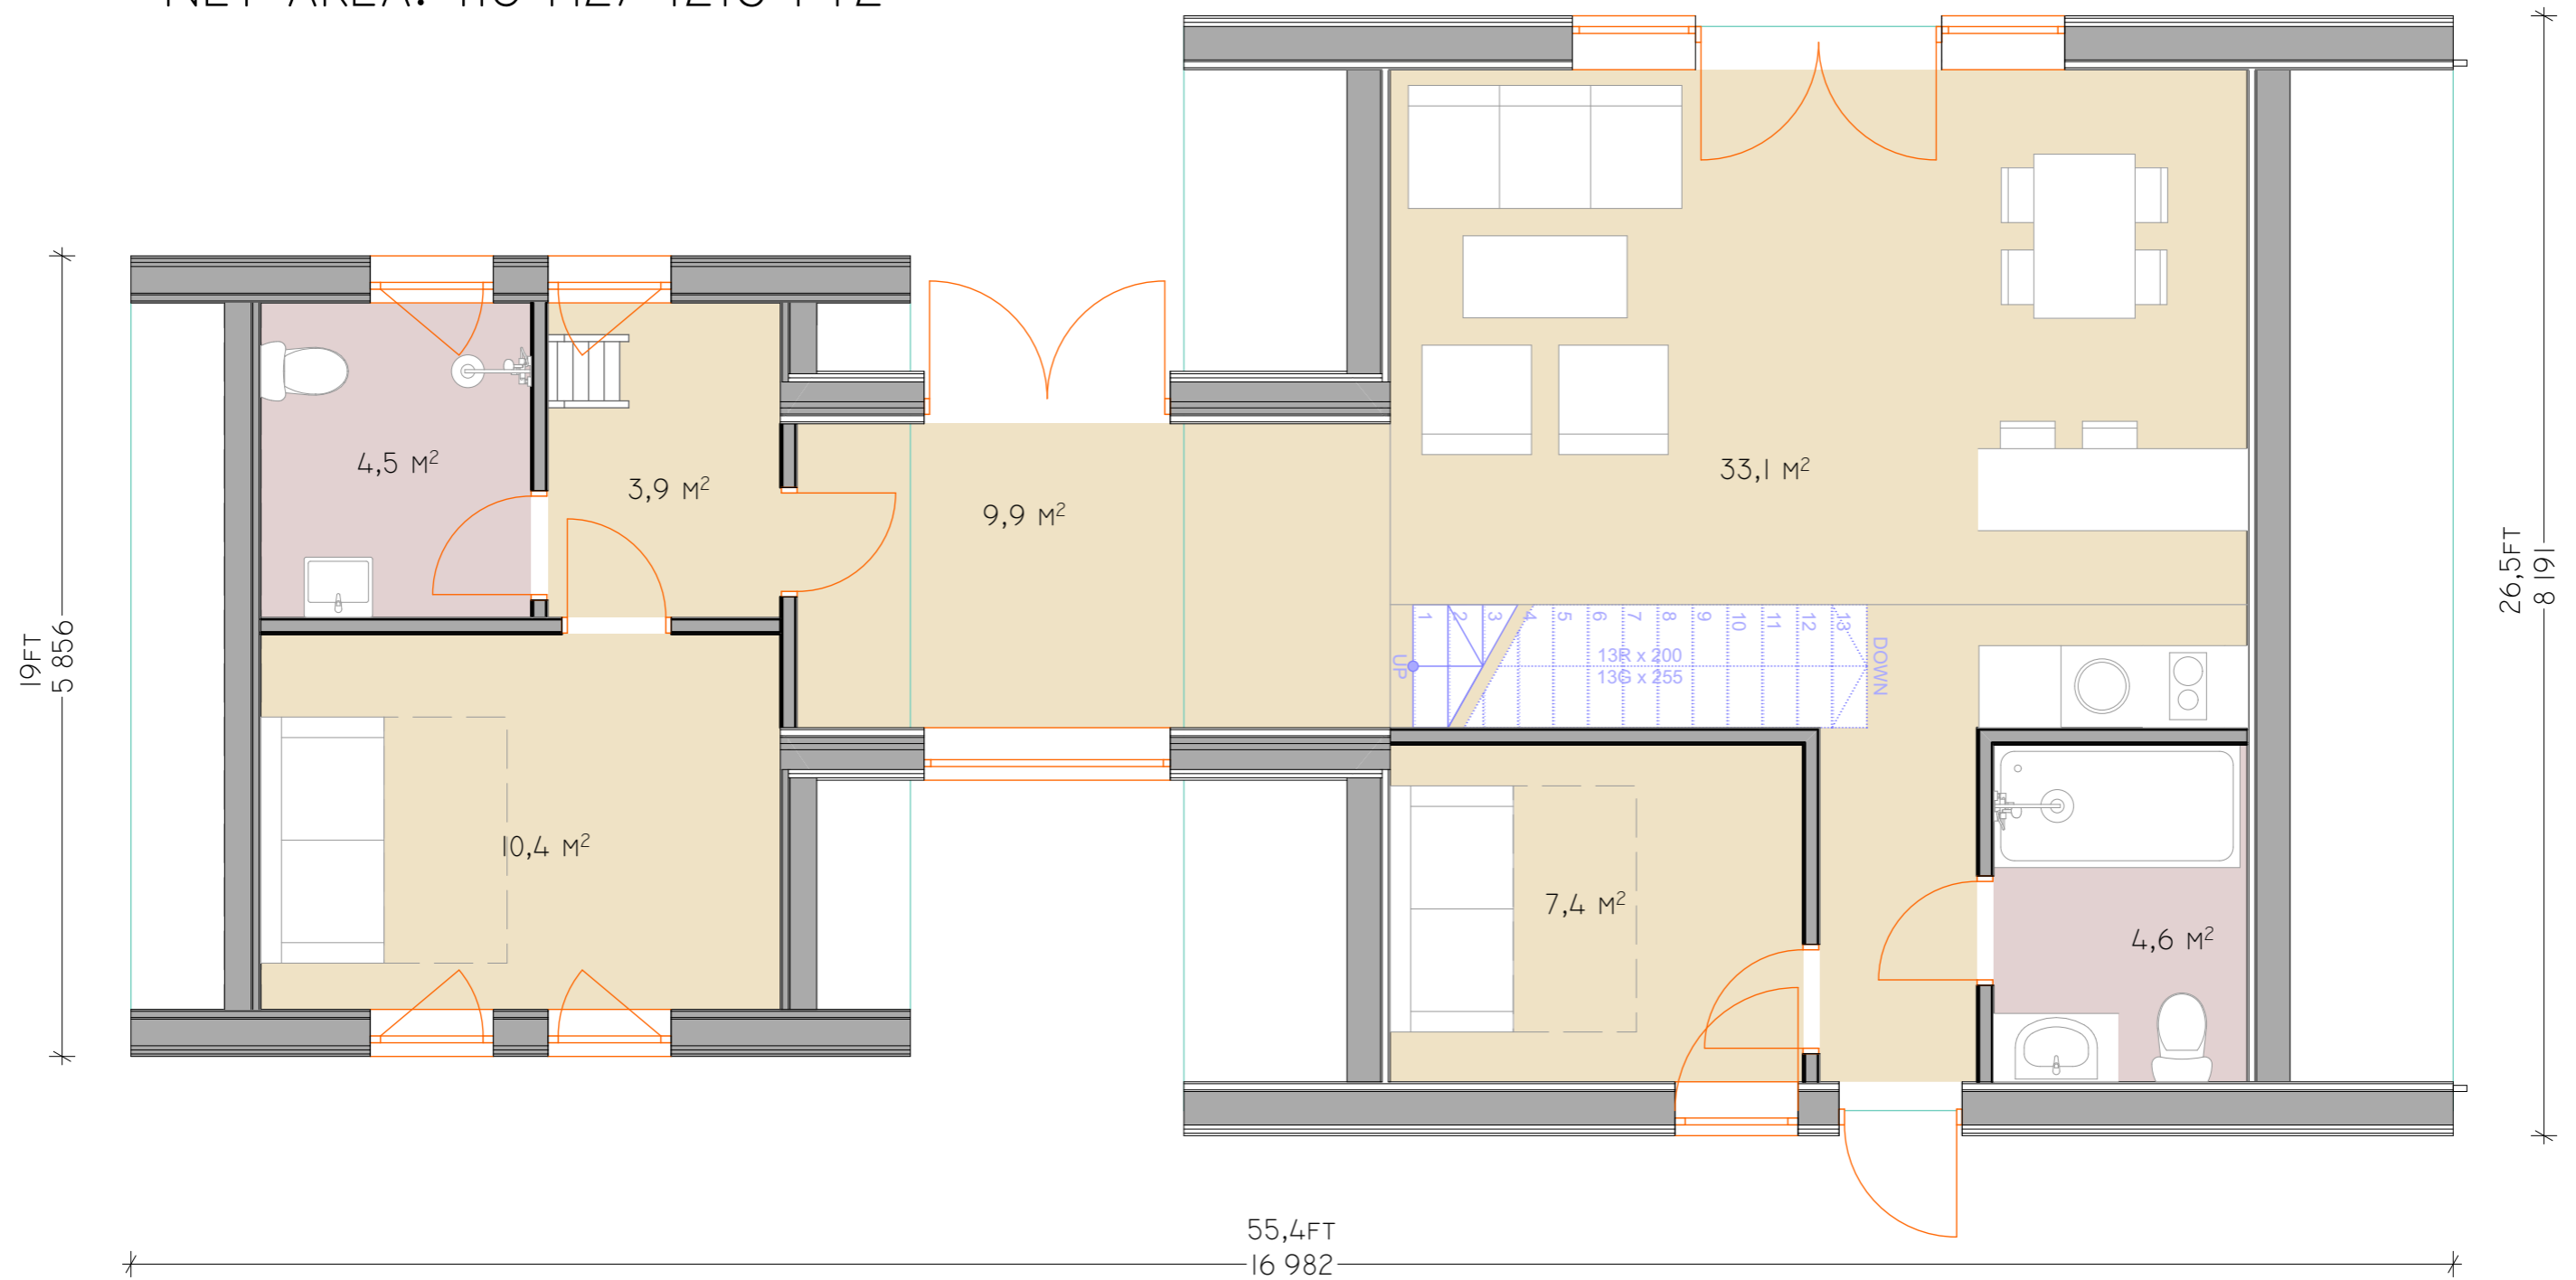


Sheet	Drawing	Project ID	
1:50 A3	I Floor	TRIO 75/DUO57	




Sheet	Drawing	Project ID	
1:50 A3	II Floor	TRIO 75/DUO57	

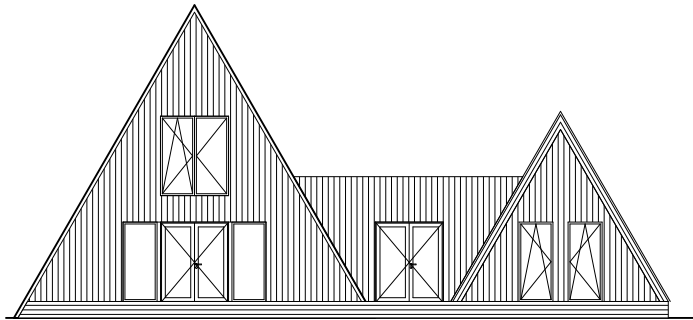


VIEW A

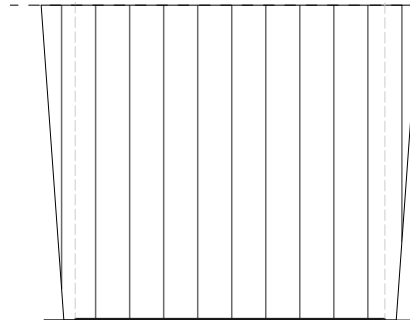



VIEW B

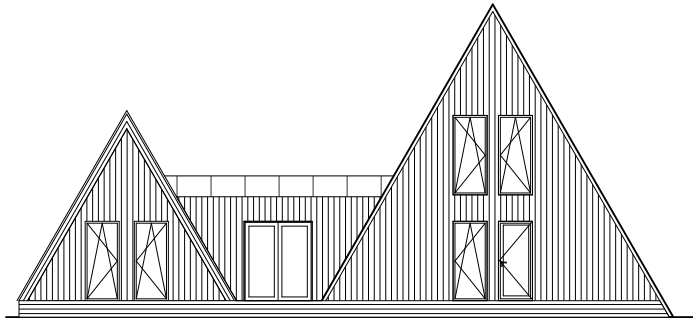

VIEW C

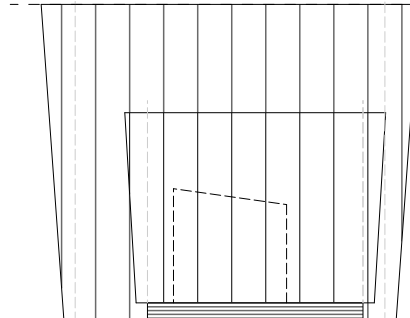

VIEW D

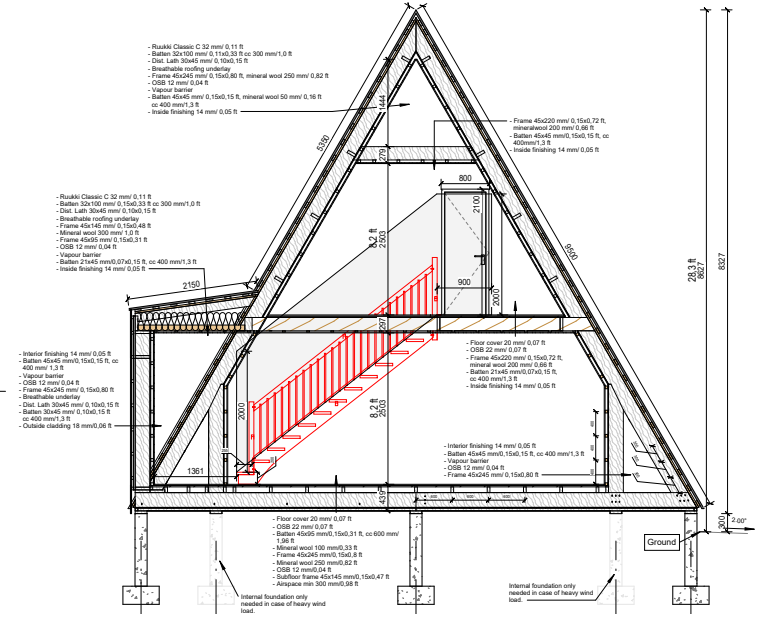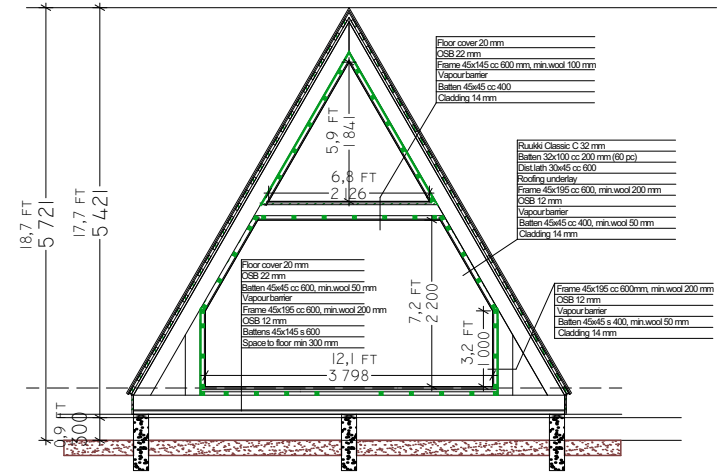

Sheet	Drawing	Project ID
1:100 A4	Elevations	TRIO 75/DUO57

